
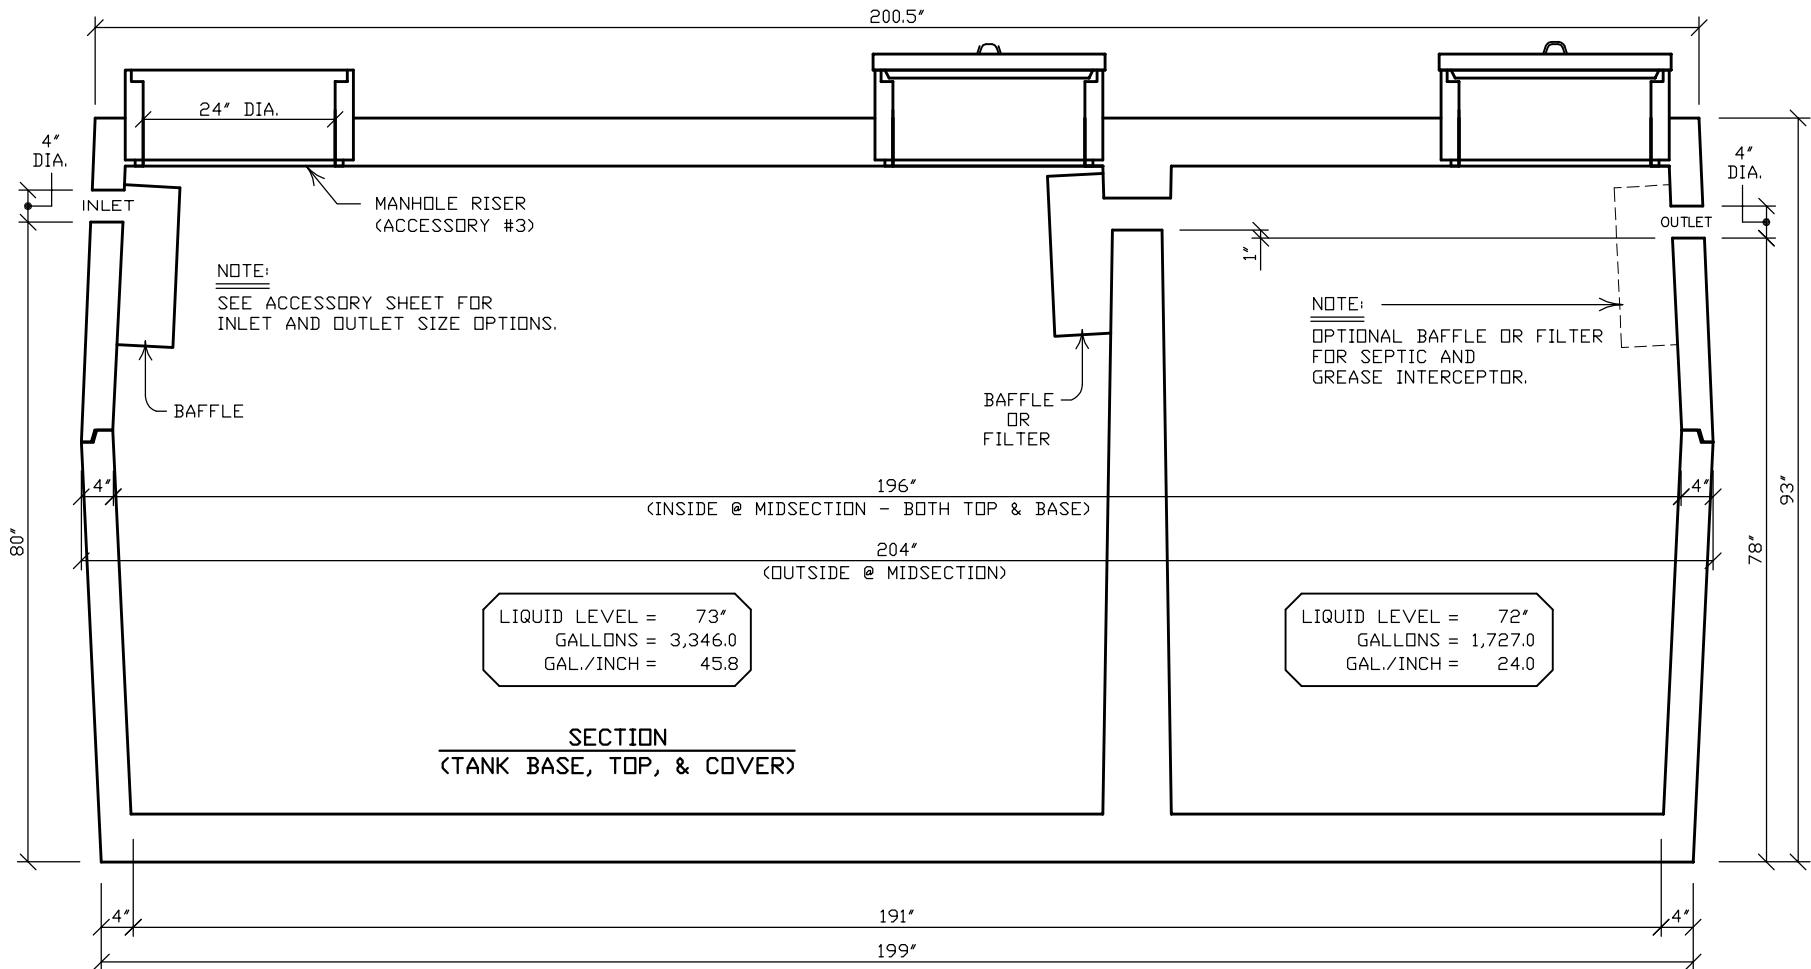


WARNING LABEL EMBEDDED INTO CONCRETE COVER READS AS FOLLOWS:

CAUTION:  
DO NOT ENTER WITHOUT PROPER VENTILATION.  
COULD CAUSE DEATH...DANGEROUS GAS.

29" DIAMETER CONCRETE COVER (TYPICAL)

SEE "ACCESSORIES" FOR OTHER COVER OPTIONS

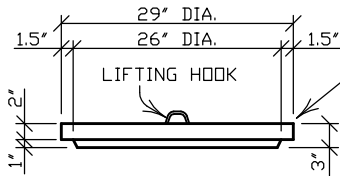

N.P.C.A. CERTIFIED PLANT & MEMBER OF: NATIONAL & WISCONSIN PRECAST CONCRETE ASSOCIATIONS


THIS DRAWING SHALL NOT BE COPIED OR SUBMITTED TO OTHERS WITHOUT THE CONSENT OF THIS COMPANY.

4154 123rd STREET  
CHIPPEWA FALLS, WI 54729  
(715) 723-7446 \* (800) 924-1516  
FAX (715) 723-7111 \* www.huffcutt.com


**HUFFCUTT**  
CONCRETE, INC.



TANK:  
3,300/1,700 GALLON  
SEPTIC, PUMP, HOLDING,  
& GREASE INTERCEPTOR

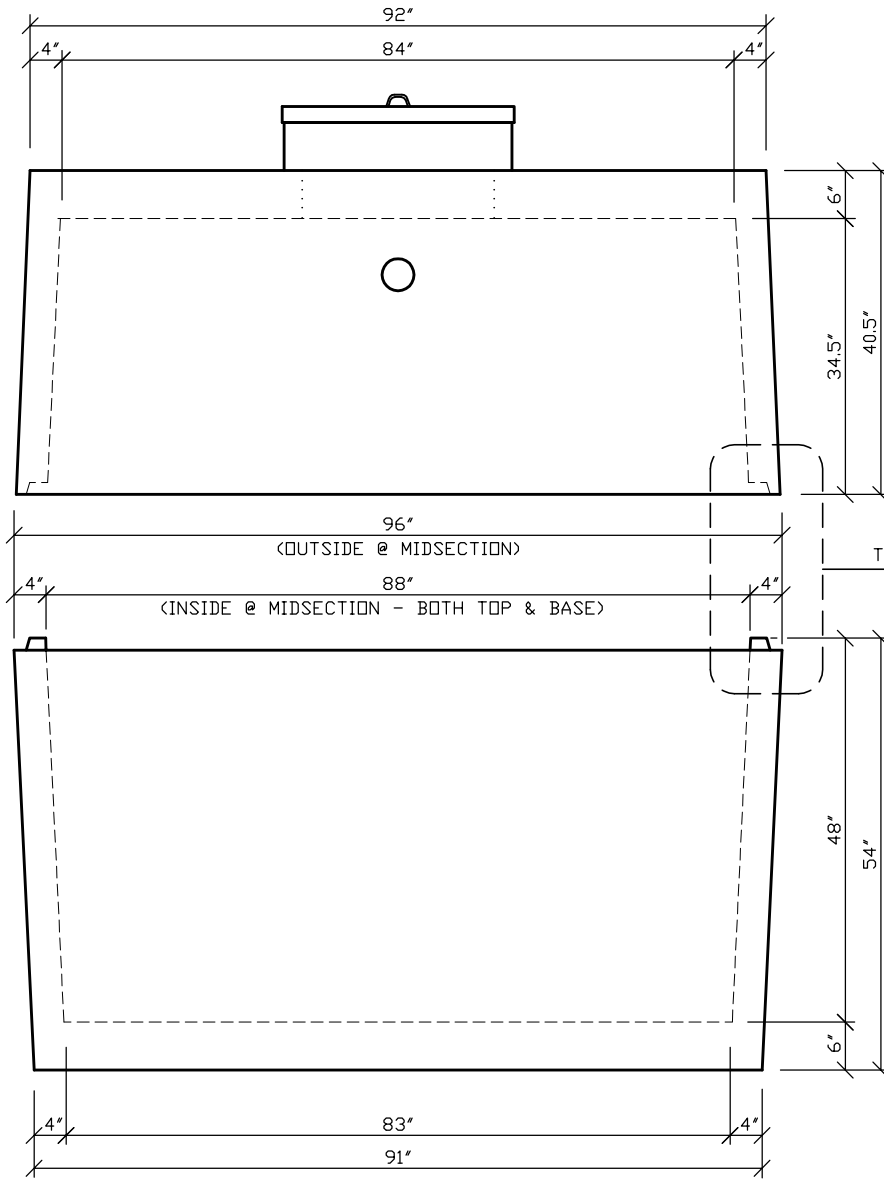

OUTLET SIDE ELEVATION  
(TANK BASE, TOP, & COVER)

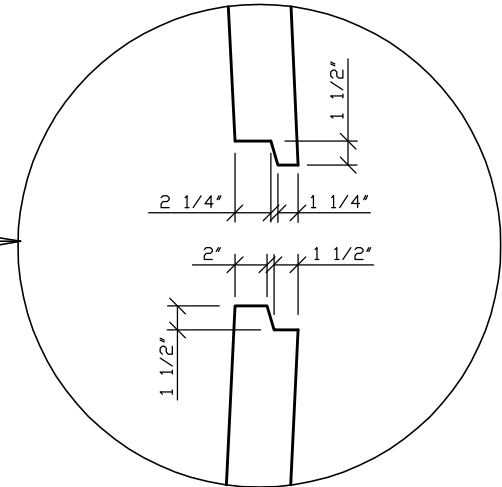

N.P.C.A. CERTIFIED PLANT  
&  
MEMBER OF:  
NATIONAL & WISCONSIN PRECAST CONCRETE ASSOCIATIONS

THIS DRAWING SHALL NOT  
BE COPIED OR SUBMITTED  
TO OTHERS WITHOUT THE  
CONSENT OF THIS COMPANY.

4154 123rd STREET  
CHIPPEWA FALLS, WI 54729  
(715) 723-7446 \* (800) 924-1516  
FAX (715) 723-7111 \* www.huffcutt.com

**HUFFCUTT**  
CONCRETE, INC.



TANK:  
3,300/1,700 GALLON  
SEPTIC, PUMP, HOLDING,  
& GREASE INTERCEPTOR

